


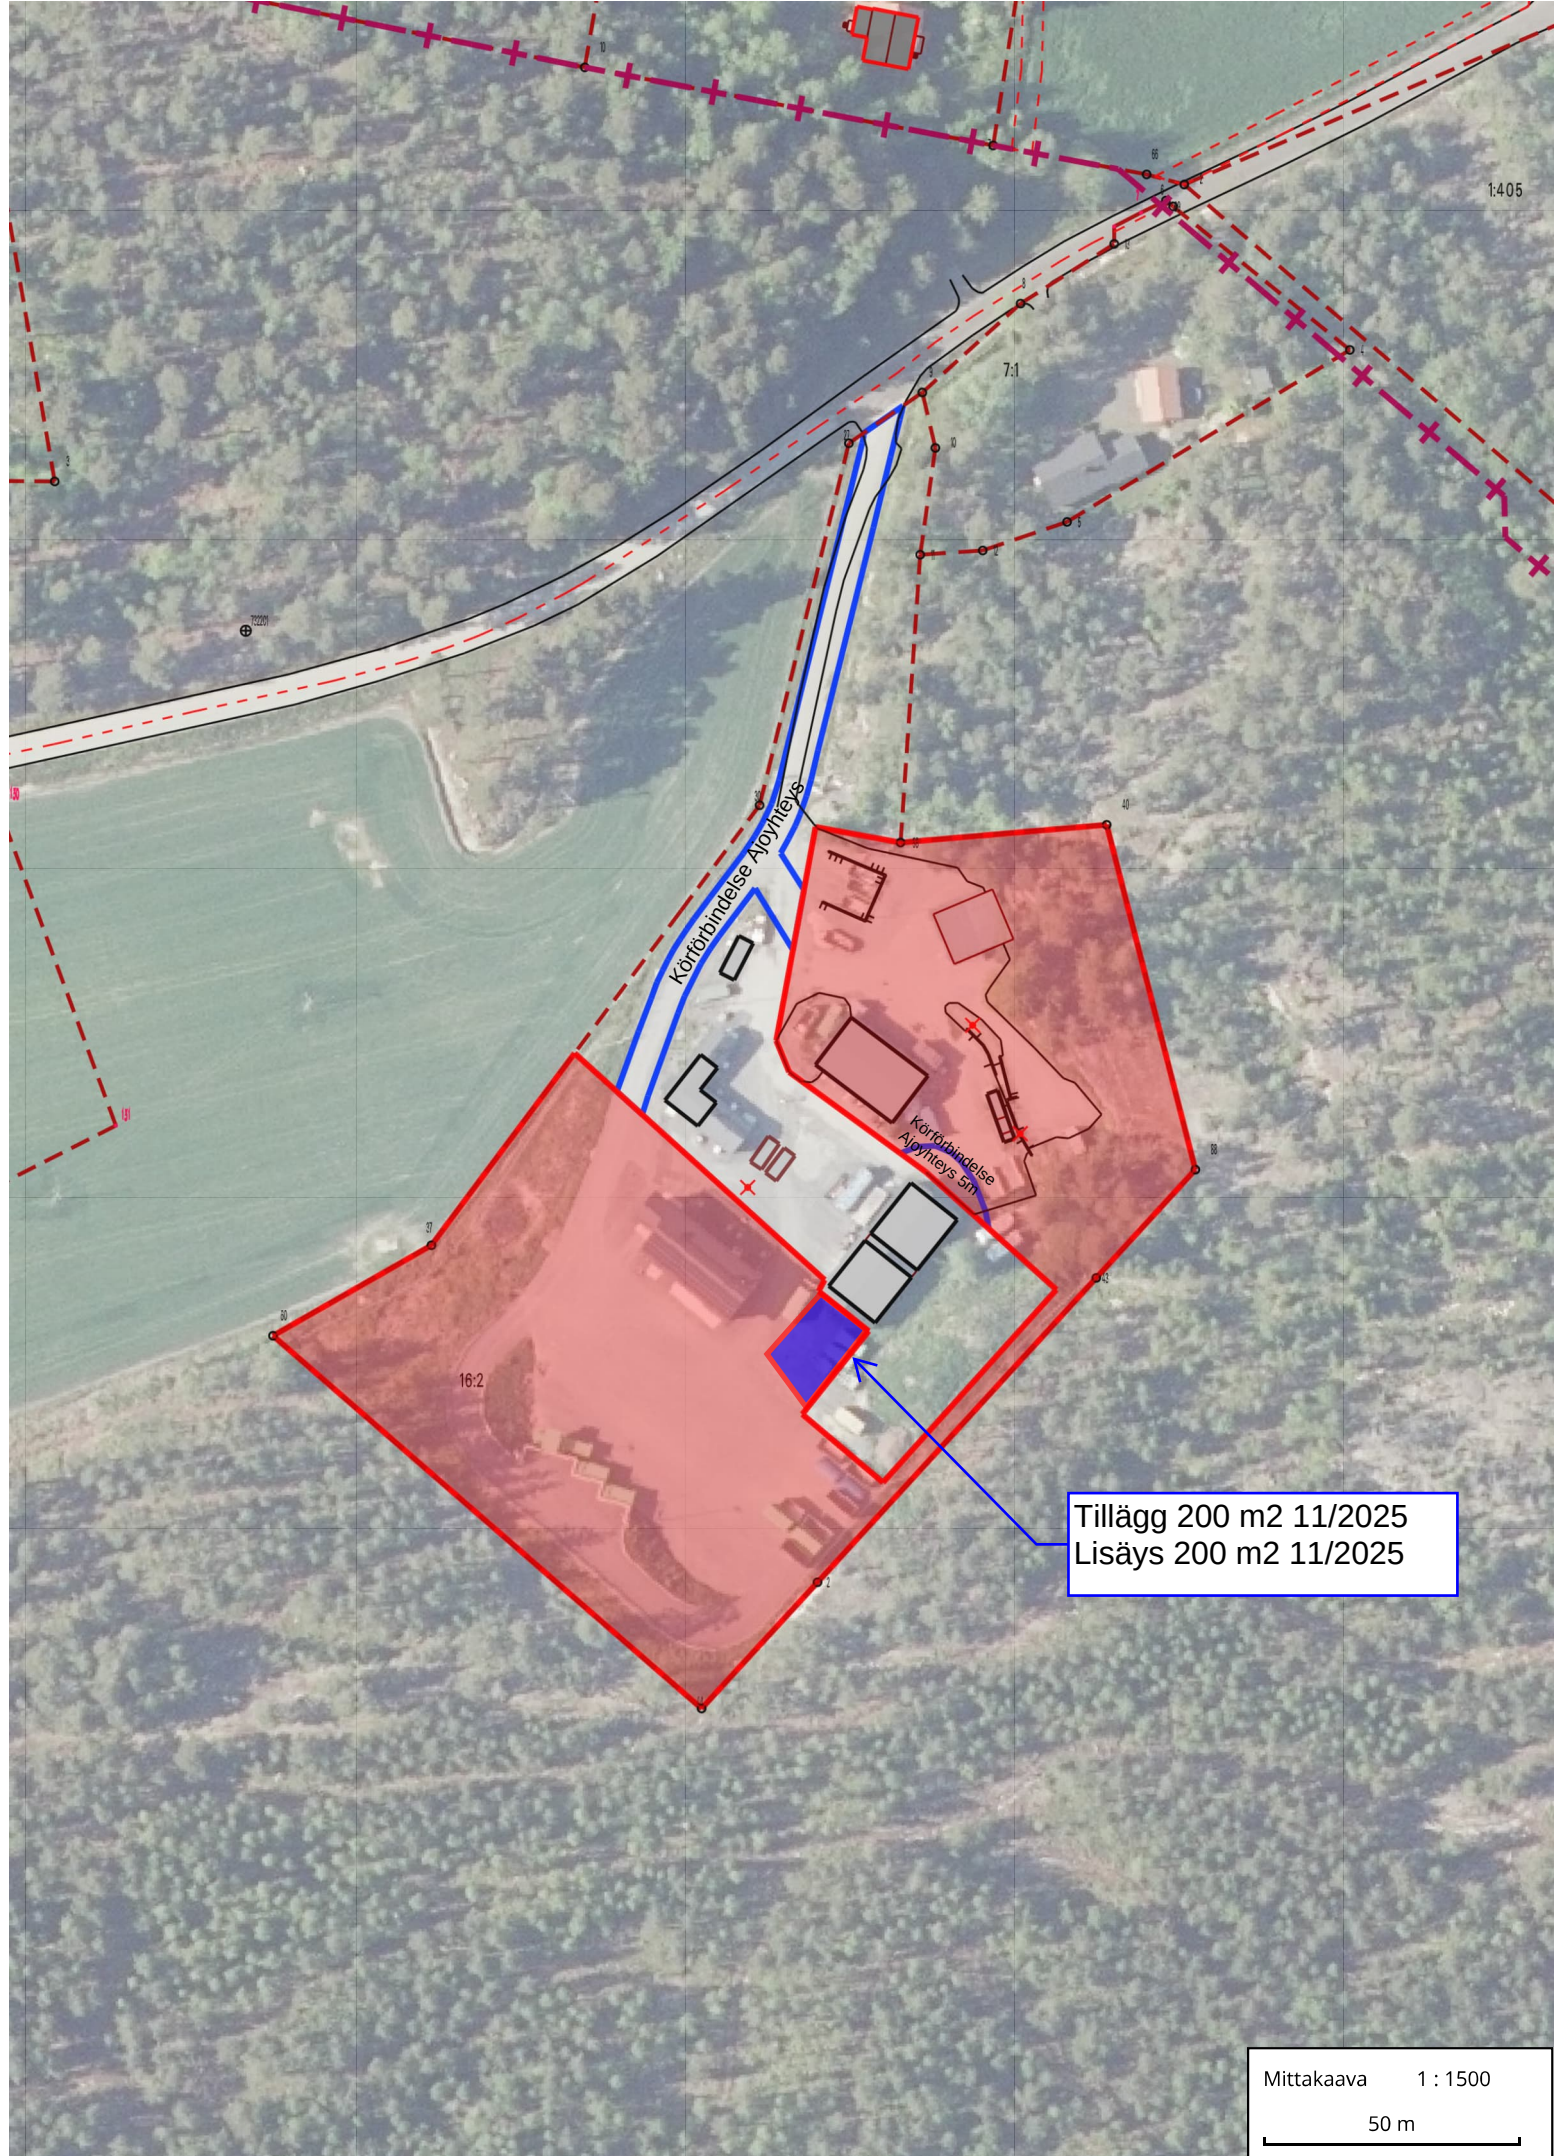

1:405

Tillägg 200 m2 11/2025
Lisäys 200 m2 11/2025

Mittakaava 1 : 1500
50 m